

350-2634

Equipment Manufacturer



350-2634



350-2634

Equipment Manufacturer



350-2634





PLAYWORLD SYSTEMS, INC.
1000 Buffalo Road
Lewisburg, PA
17837-9795 USA

EQUIPMENT SIZE:
15'5" x 16'3" x 10'5"
4,7M x 4,95M x 3,18M

USE ZONE:
27'8" x 28'6"
8,44M x 8,69M

AREA: **591 SqFt.** PERIMETER: **88'11"**
54,90 SqM. 27,10M

FALL HEIGHT:
5 Ft.
1,53M

USER CAPACITY: **21** AGE GROUP: **2-12**

| ADA SCHEDULE | Total Elevated Play Activities: 4 | | |
|--------------|-----------------------------------|------------------------------------|------------------------------------|
| | Accessible Elevated Activities | Accessible Ground-Level Activities | Accessible Ground-Level Play Types |
| Required | 2 | 1 | 1 |
| Provided | 2 | 1 | 1 |


ASTM F1487-21
 CPSC #325



PROJECT NO: **350-2634** SCALE: **1/4"=1'-0"**

DRAWN BY: **M. MERTZ** Paper Size **B**
DATE: **30-SEPT-25**

350-2634
CATALOG PRE-DESIGN

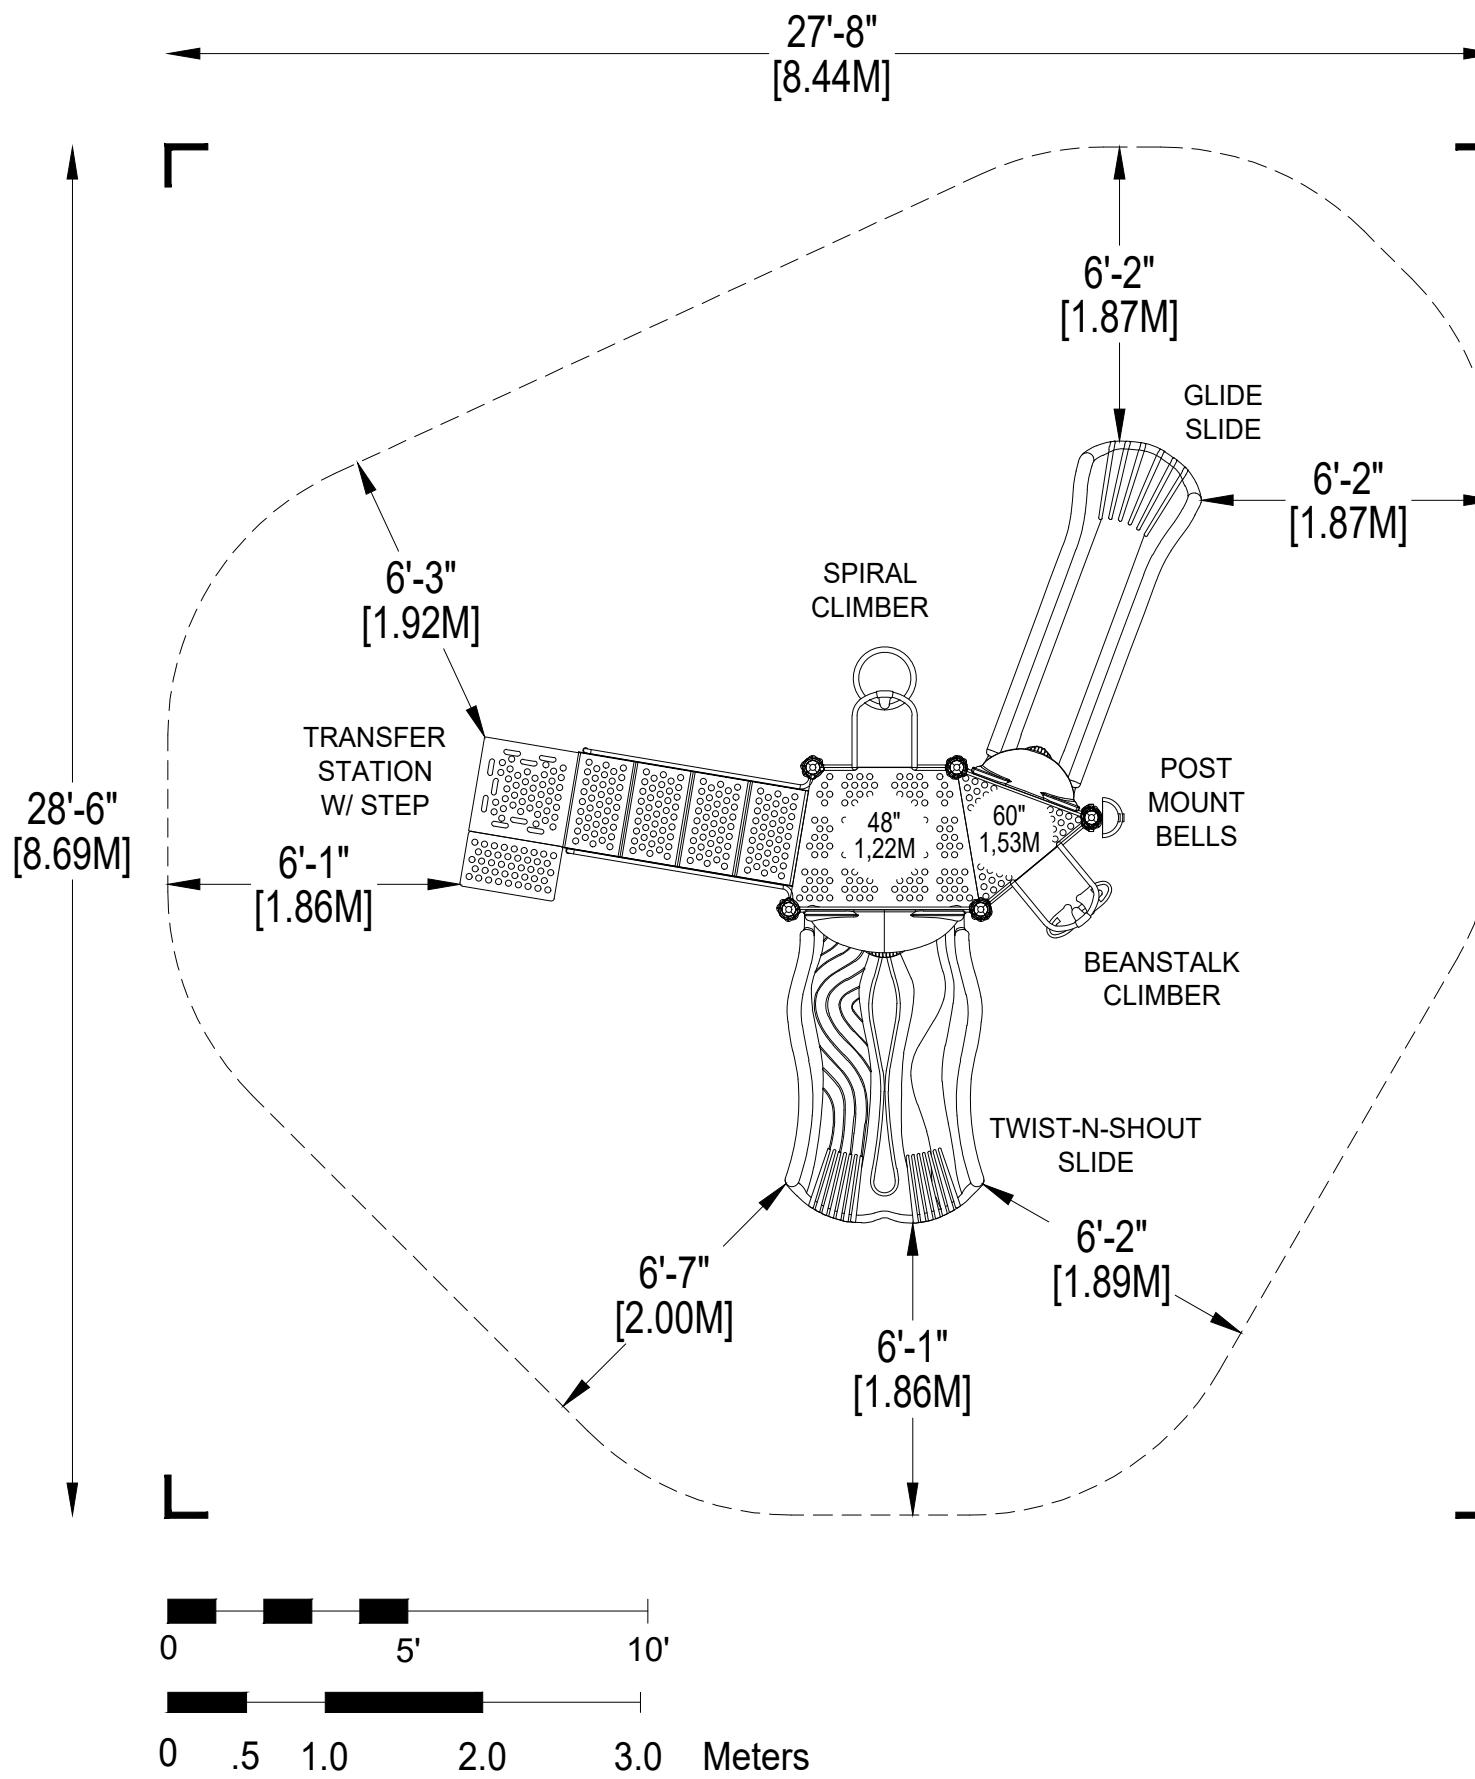

*PLAYGROUND SUPERVISION REQUIRED



PLAYWORLD SYSTEMS, INC.
1000 Buffalo Road
Lewisburg, PA
17837-9795 USA

EQUIPMENT SIZE:
15'5" x 16'3" x 10'5"
4,7M x 4,95M x 3,18M

USE ZONE:
27'8" x 28'6"
8,44M x 8,69M

AREA: **591 SqFt.** PERIMETER: **88'11"**
54,90 SqM. 27,10M

FALL HEIGHT:
5 Ft.
1,53M

USER CAPACITY: **21** AGE GROUP: **2-12**


| ADA SCHEDULE | Total Elevated Play Activities: 4 | | |
|--------------|-----------------------------------|------------------------------------|------------------------------------|
| | Accessible Elevated Activities | Accessible Ground-Level Activities | Accessible Ground-Level Play Types |
| Required | 2 | 1 | 1 |
| Provided | 2 | 1 | 1 |

ASTM F1487-21
 CPSC #325



PROJECT NO: **350-2634** SCALE: **1/4"=1'-0"**

DRAWN BY: **M. MERTZ** Paper Size **B**
DATE: **30-SEPT-25**

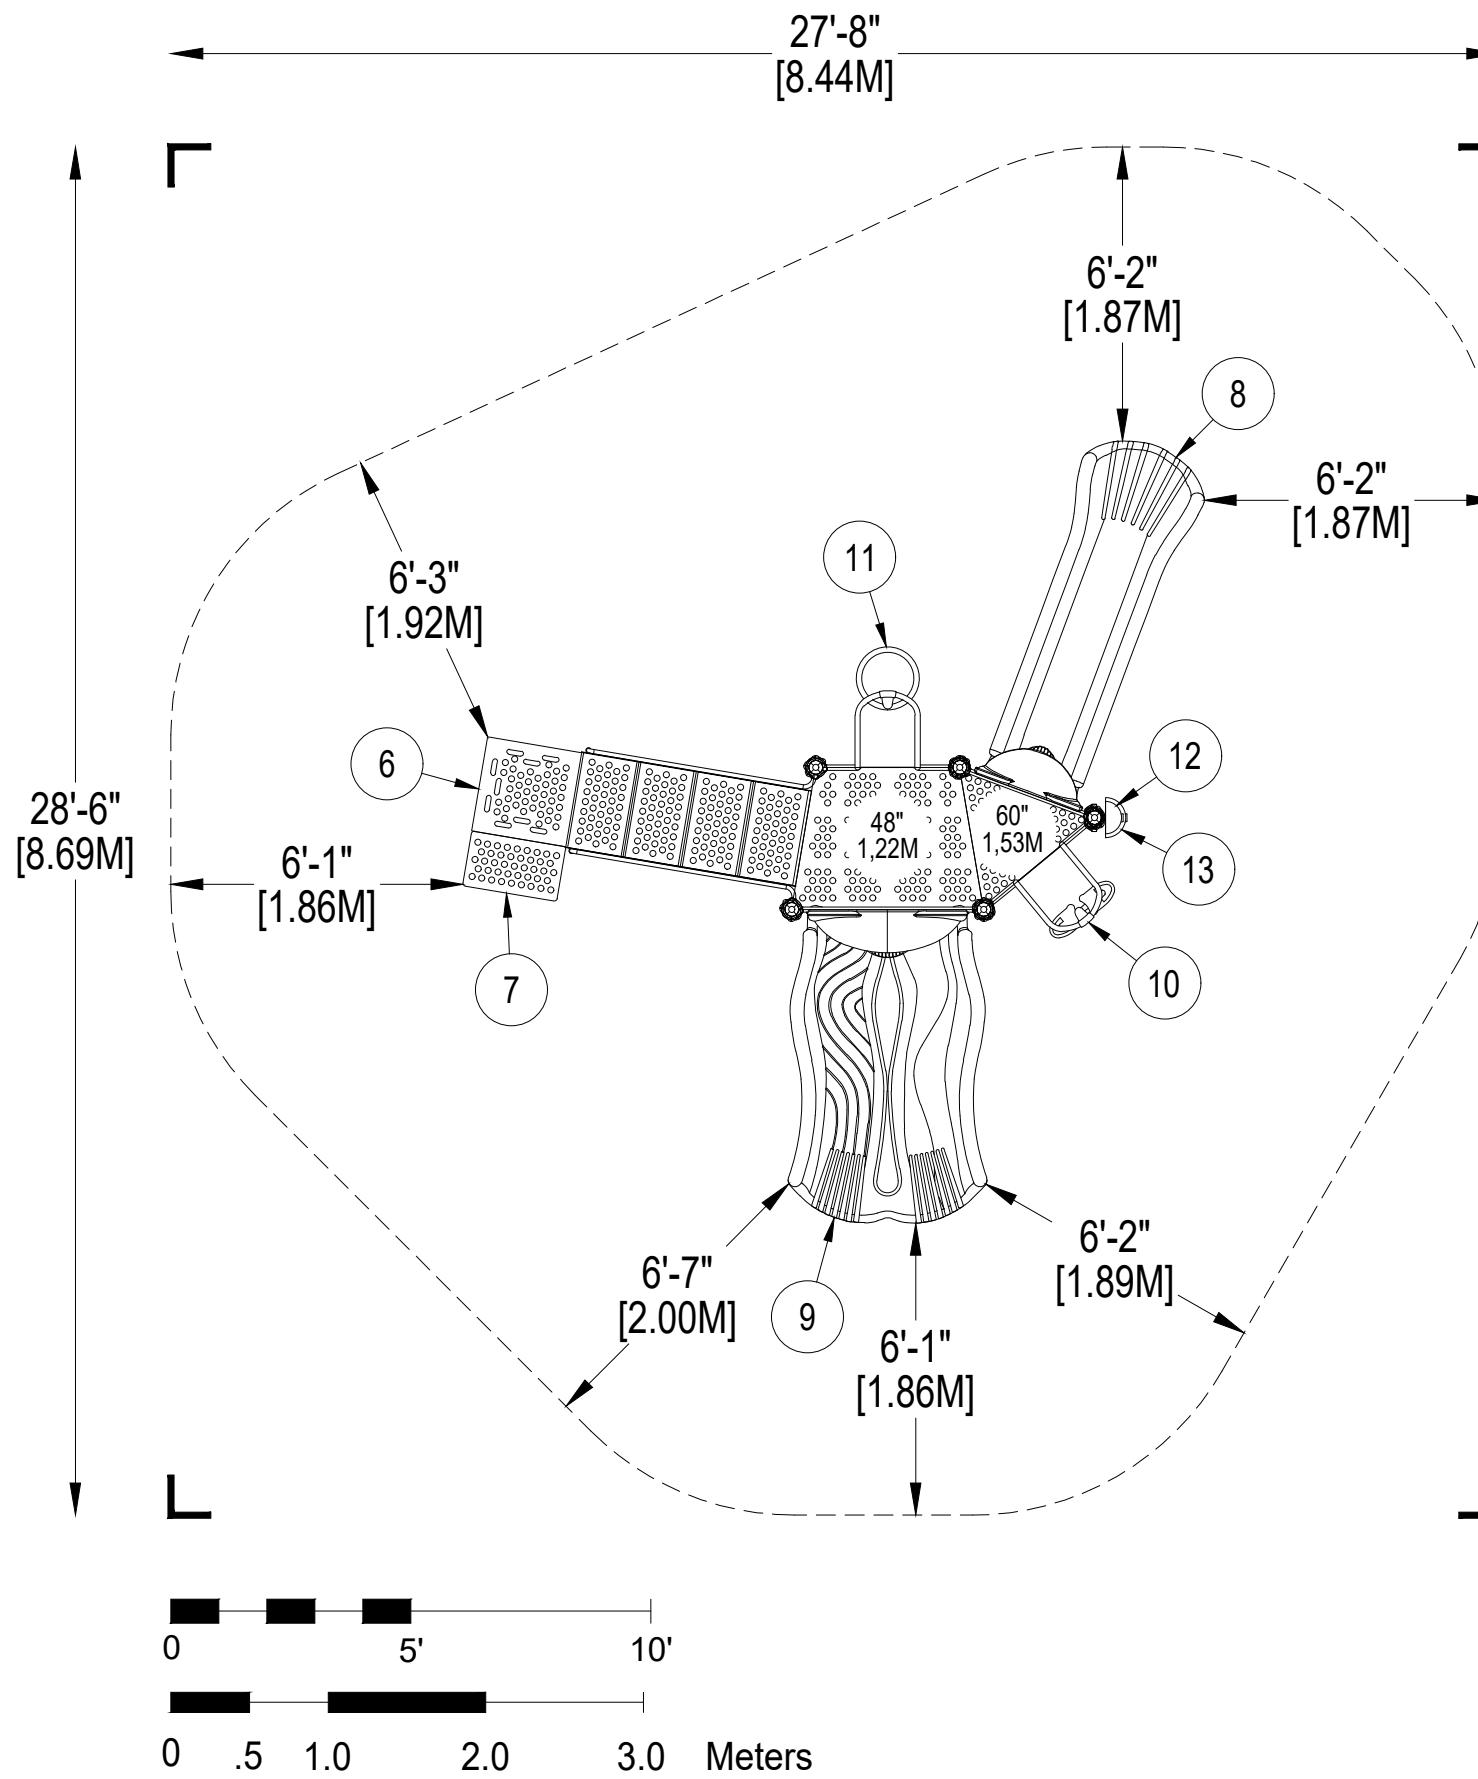

*PLAYGROUND SUPERVISION REQUIRED

350-2634
CATALOG PRE-DESIGN


PLAYWORLD SYSTEMS, INC.
1000 Buffalo Road
Lewisburg, PA
17837-9795 USA

POST FOOTING DETAILS

PLAYMAKERS / CHALLENGERS


DETAIL 1

Support Post, Spiral Slide and Post Footing Detail

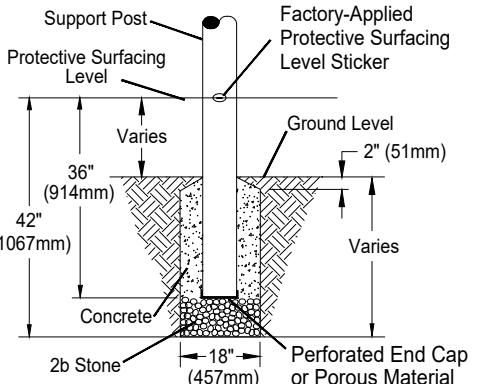

STONE OPTION

OR

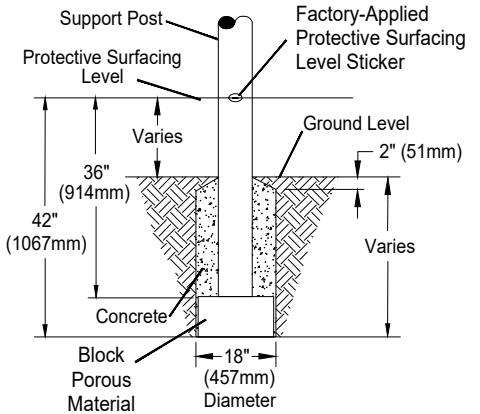


BLOCK OPTION

When utilizing Post Extensions adjust depth of footing/concrete accordingly.


DETAIL 2

GroundZero, Cantilever and "T" Post Footing Detail

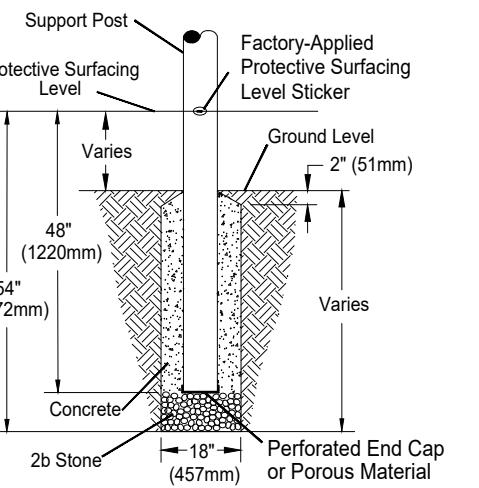

STONE OPTION


OR

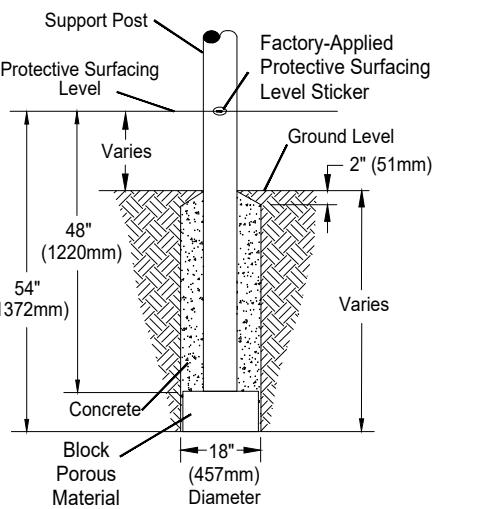

BLOCK OPTION


DETAIL 3

Component Footing Detail

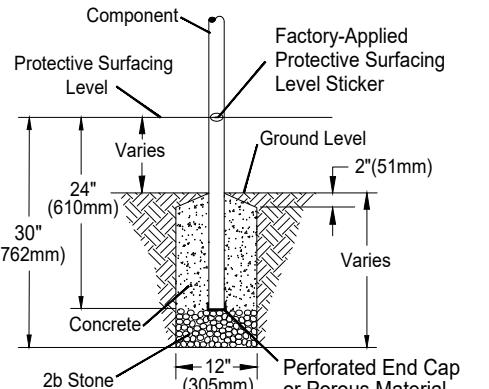

STONE OPTION


OR

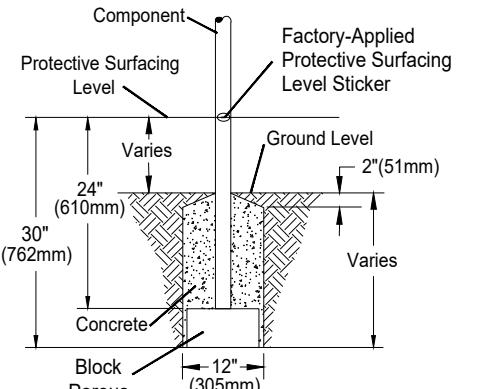

BLOCK OPTION


DETAIL 4

Surface Mount Detail

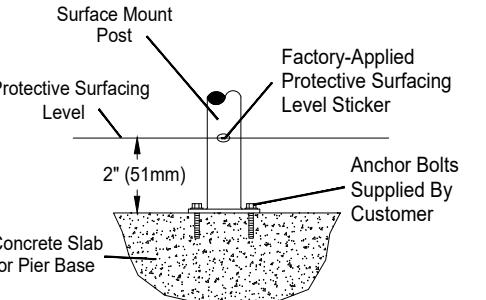

DETAIL 5

Shade Post Footing Detail

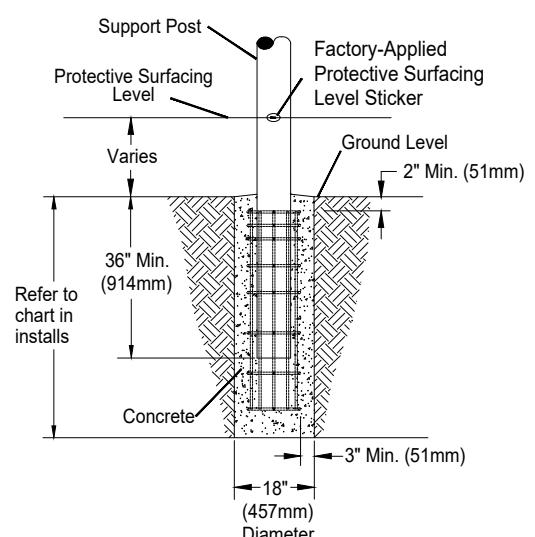

SITE NOTES:

- 1) The site plan provided must be checked against the actual site area to ensure that placement of your structure meets required clearances.
- 2) The dimensions labeled are for location of footing holes, not exact placement of equipment. Assemble, plumb, and level equipment before pouring concrete.
- 3) There must be a minimum distance of 6' (1830mm) between any obstacle, sidewalk, etc., and your structure.
- 4) Slides must have a use zone that extends out from the lower exit section of the slide a distance that is at least 6' (1830mm) or equal to the vertical distance from the highest point of the sliding surface to the top of the protective surfacing, whichever is greater. The slide use zone should not extend greater than 8' (2438mm) from the end of the lower exit section.
- 5) The complete area, including the space under and around the equipment, must be covered with an impact attenuating material. See the 1997 publication, "Handbook for Public Playground Safety", published by the U.S. Consumer Product Safety Commission, for guidelines and recommendations on the type and depth of surfacing material. For a copy of the "Handbook for Public Playground Safety", write to: U.S. Consumer Product Safety Commission
Office of Information and Public Affairs
Washington, D.C. 20207

INSTALLATION NOTES:

- 1) Paved surfaces, such as asphalt and concrete, are not acceptable for use under your structure.
- 2) It is the consumer's responsibility to check with local utilities prior to excavating footings for any underground utility lines that may exist within the installation area.
- 3) It is the consumer's responsibility to check local soil conditions and drainage within the site area. Inquire with local contractors for appropriate recommendations.
- 4) If the structure is to be installed across uneven terrain, maintain the support post mark for protective surfacing level at the lowest grade. Adjust other footings accordingly.
- 5) The base of footings must be below frost lines.
- 6) Do not encase the bottom of support posts in concrete. Place all posts directly on packed stone.
- 7) Assemble the entire structure before pouring concrete unless specifically instructed to do so in the individual component installation instructions.
- 8) Read completely the installation instructions provided with your structure prior to beginning construction.






*PLAYGROUND SUPERVISION REQUIRED

| FOOTING DETAIL | SCALE: NOT TO SCALE |
|---------------------|------------------------|
| DRAWN BY: PW CAD | PAPER SIZE B |
| | DATE: 18-NOV-20 |

PLAYWORLD SYSTEMS, INC.


1000 Buffalo Road
Lewisburg, PA
17837-9795 USA

FOOTING LEGEND

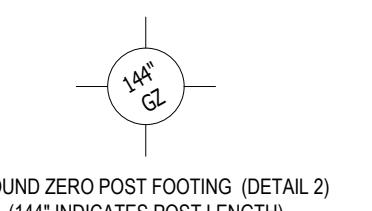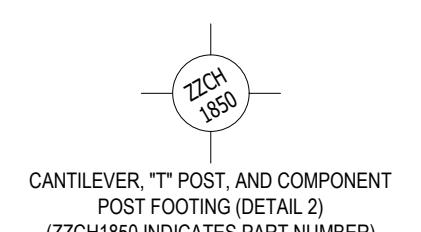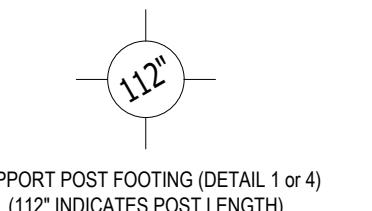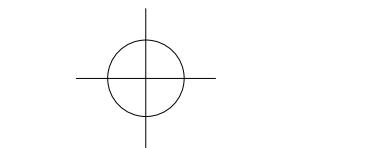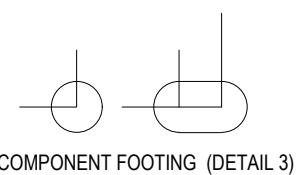

350-2634

CATALOG PRE-DESIGN

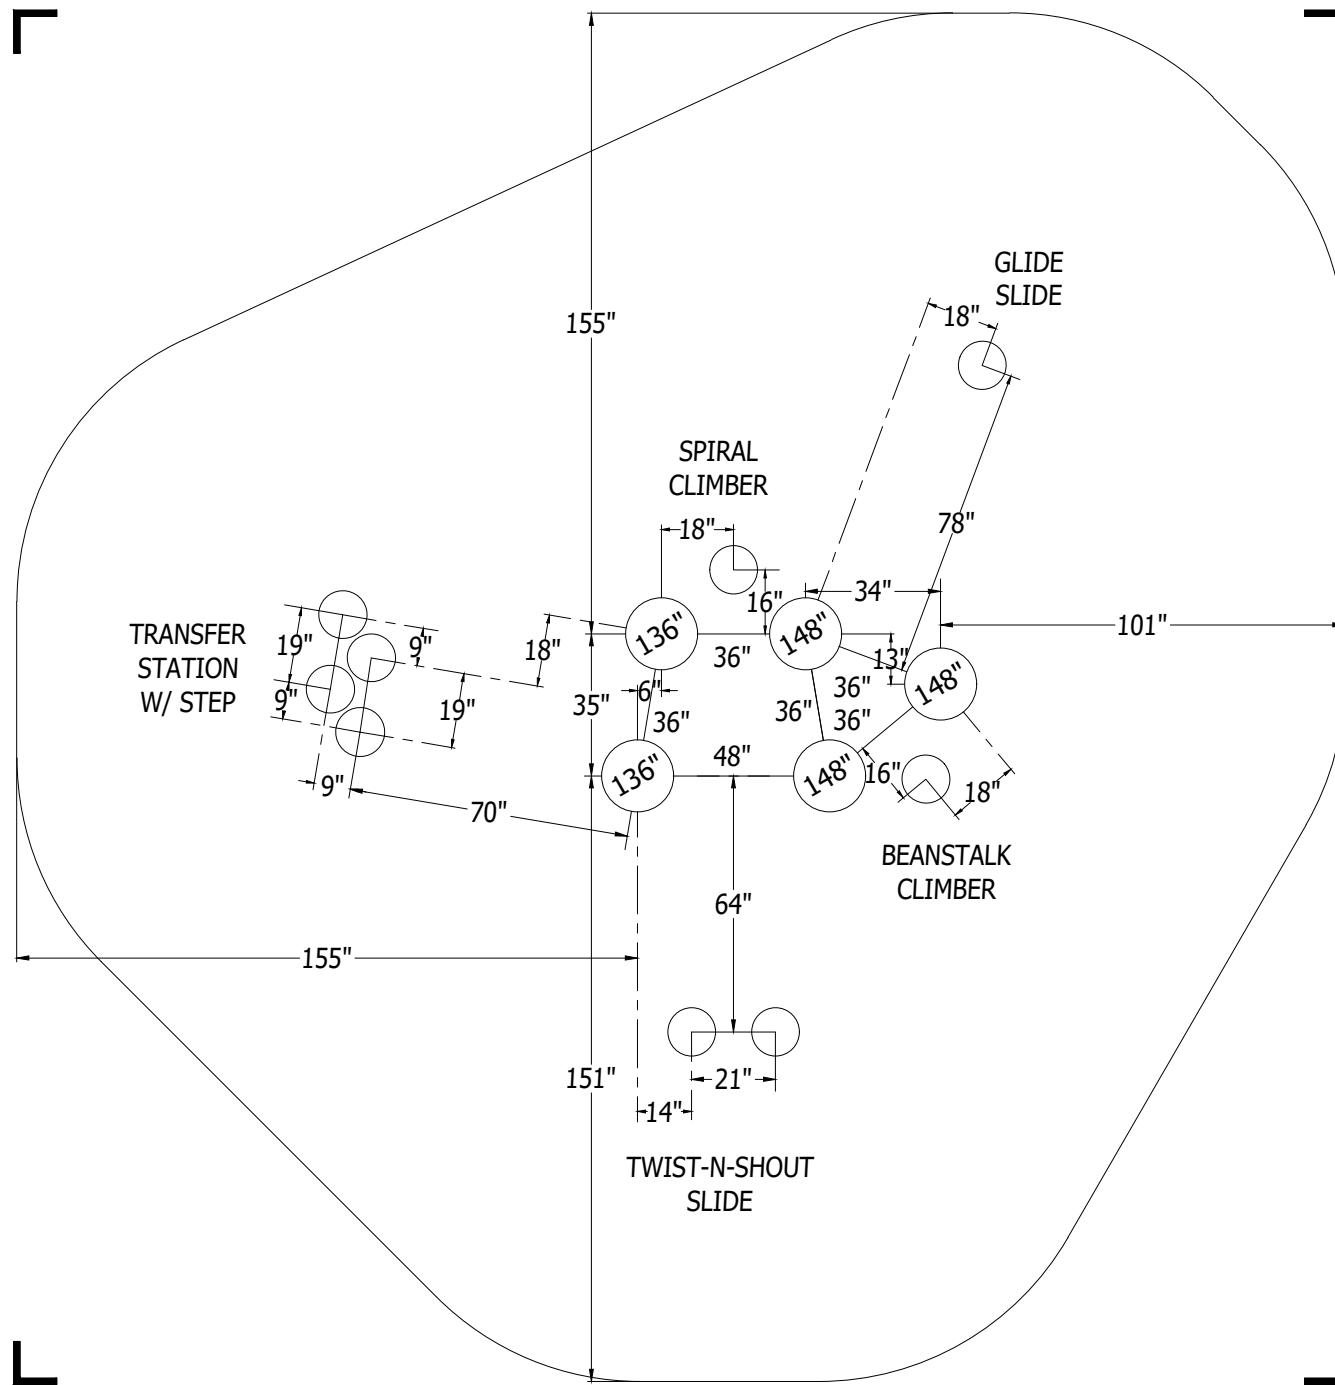

| | |
|--------------------------------|------------------------|
| PROJECT NO: 350-2634 | SCALE: 1/4"=1'-0" |
| DRAWN BY: M. MERTZ | Paper Size B |
| DATE: 30-SEPT-25 | |