

# Suburbia

Equipment Manufacturer



IDEA-2300



# Suburbia

Equipment Manufacturer



IDEA-2300





PLAYWORLD SYSTEMS, INC.

1000 Buffalo Road  
Lewisburg, PA  
17837-9795 USA

EQUIPMENT SIZE:

**18'11" x 32'1" x 12'10"**

9,78M x 5,77M x 3,91M

USE ZONE:

**90'0" x 80'0"**

27,45M x 24,40M

AREA:

**4,825 SqFt.**

448,24 SqM.

PERIMETER:

**266 Ft.**

81,08M

FALL HEIGHT:

**6'8"**



2,03M

USER CAPACITY:

**168**

AGE GROUP:

**2-12**

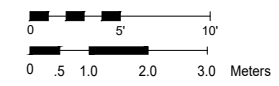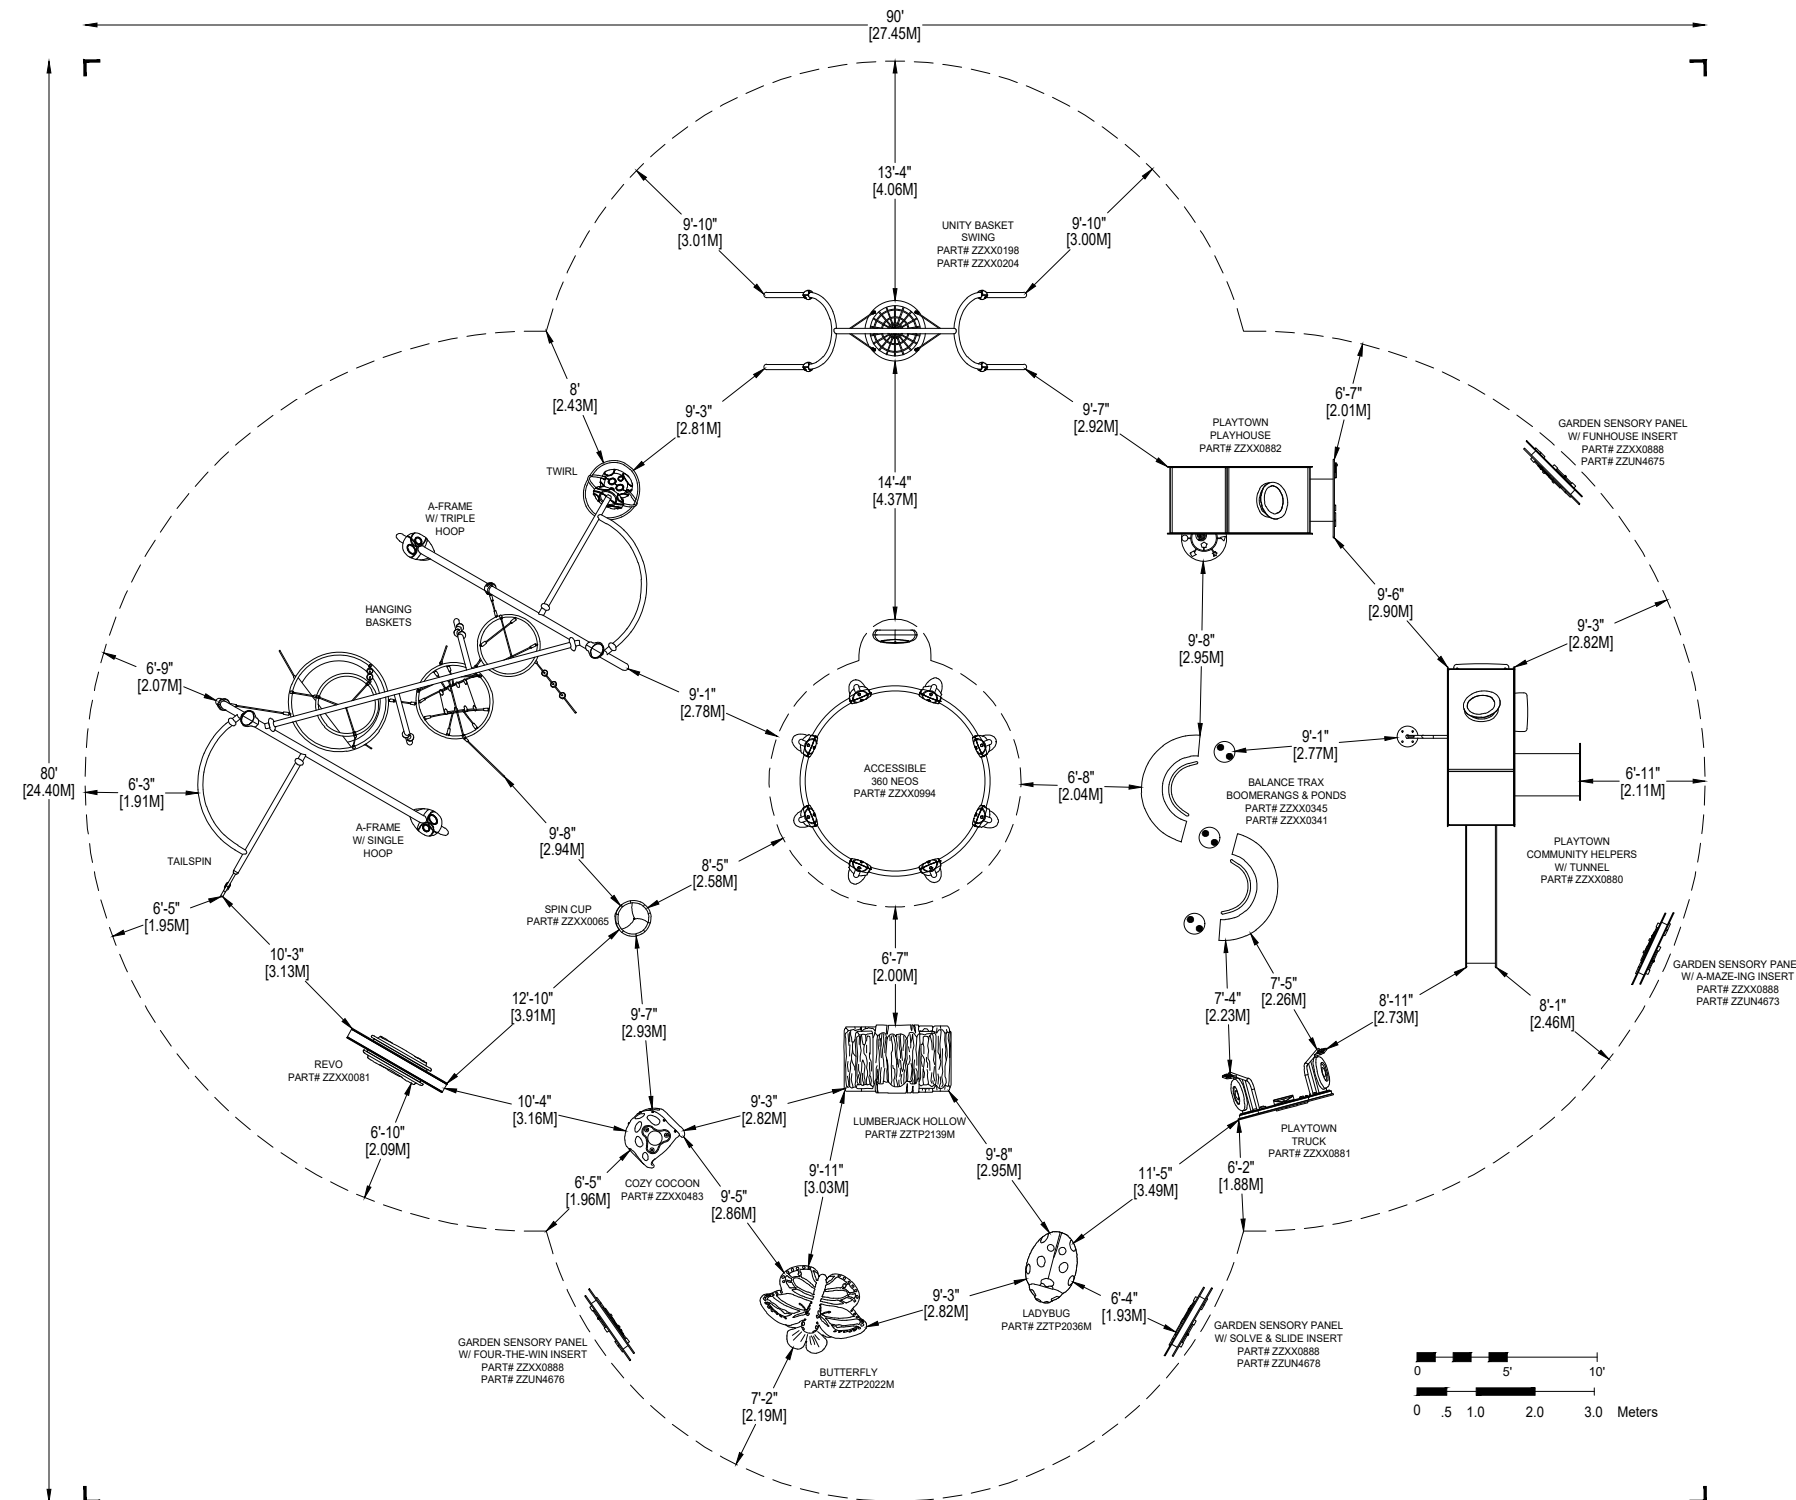

\*PLAYGROUND SUPERVISION REQUIRED

**SUBURBIA**  
CATALOG PRE-DESIGN

- ✓ ASTM F1487-21
- ✓ CPSC #325



PROJECT NO:  
**IDEA-2300**

SCALE:  
**1/8"=1'-0"**

DRAWN BY:  
**M. MERTZ**

Paper Size

DATE:  
**20-OCT-22**

**B**



PLAYWORLD SYSTEMS, INC.

1000 Buffalo Road  
Lewisburg, PA  
17837-9795 USA

EQUIPMENT SIZE:

**18'11" x 32'1" x 12'10"**

9,78M x 5,77M x 3,91M

USE ZONE:

**90'0" x 80'0"**

27,45M x 24,40M

AREA:

**4,825 SqFt.**

448,24 SqM.

PERIMETER:

**266 Ft.**

81,08M

FALL HEIGHT:

**6'8"**



2,03M

USER CAPACITY:

**168**

AGE GROUP:

**2-12**

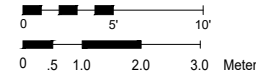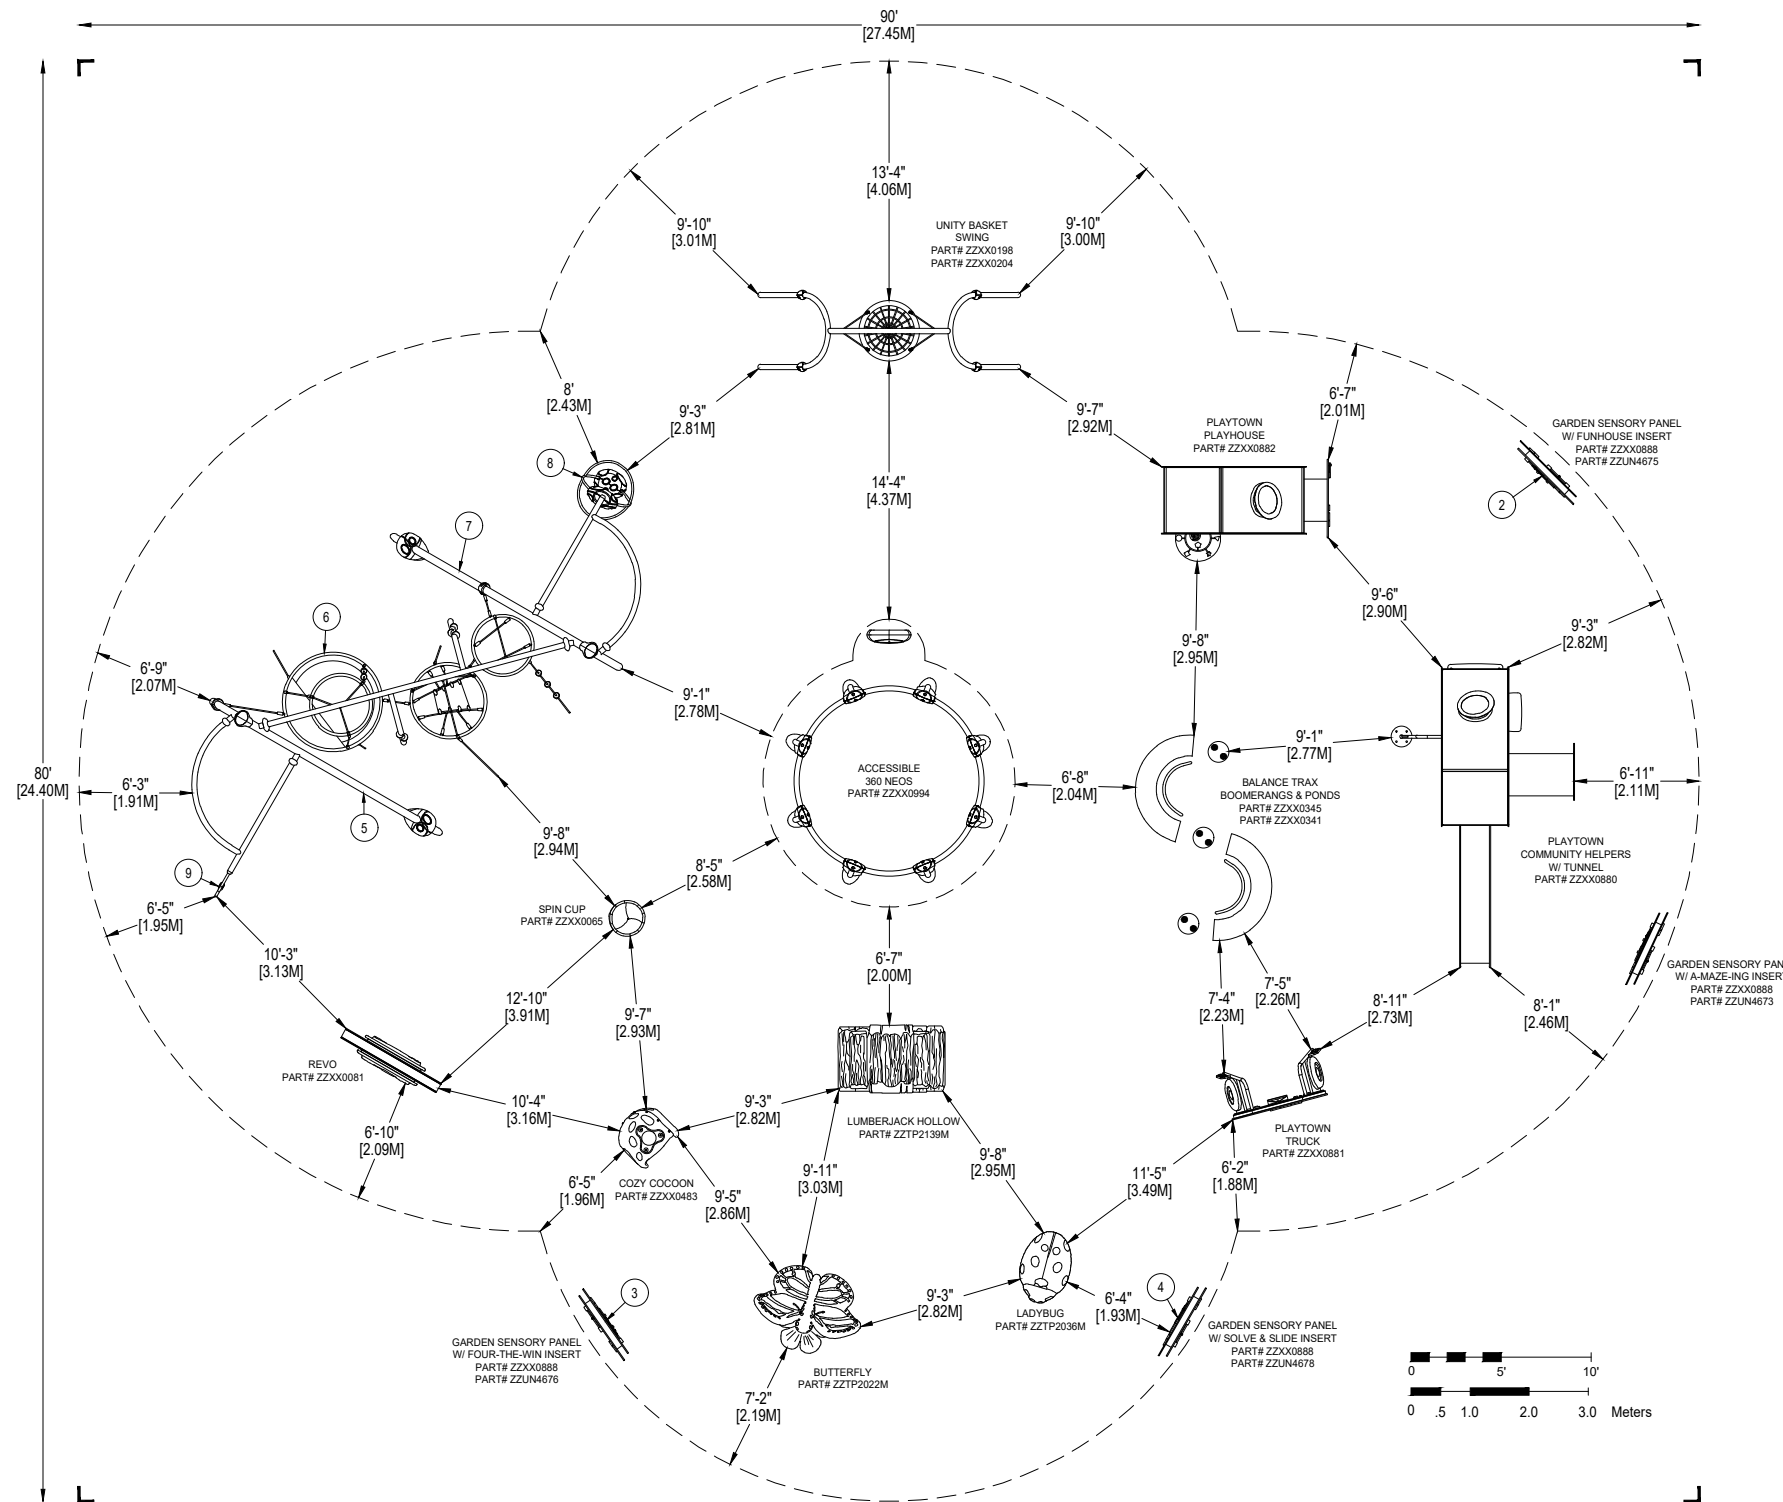

**SUBURBIA**  
CATALOG PRE-DESIGN

- ✓ ASTM F1487-21
- ✓ CPSC #325



PROJECT NO:  
**IDEA-2300**

SCALE:  
**1/8"=1'-0"**

DRAWN BY:  
**M. MERTZ**

Paper Size

DATE:  
**20-OCT-22**

**B**

\*PLAYGROUND SUPERVISION REQUIRED