

INET-2200

Equipment Manufacturer



INET-2200




INET-2200

Equipment Manufacturer



INET-2200



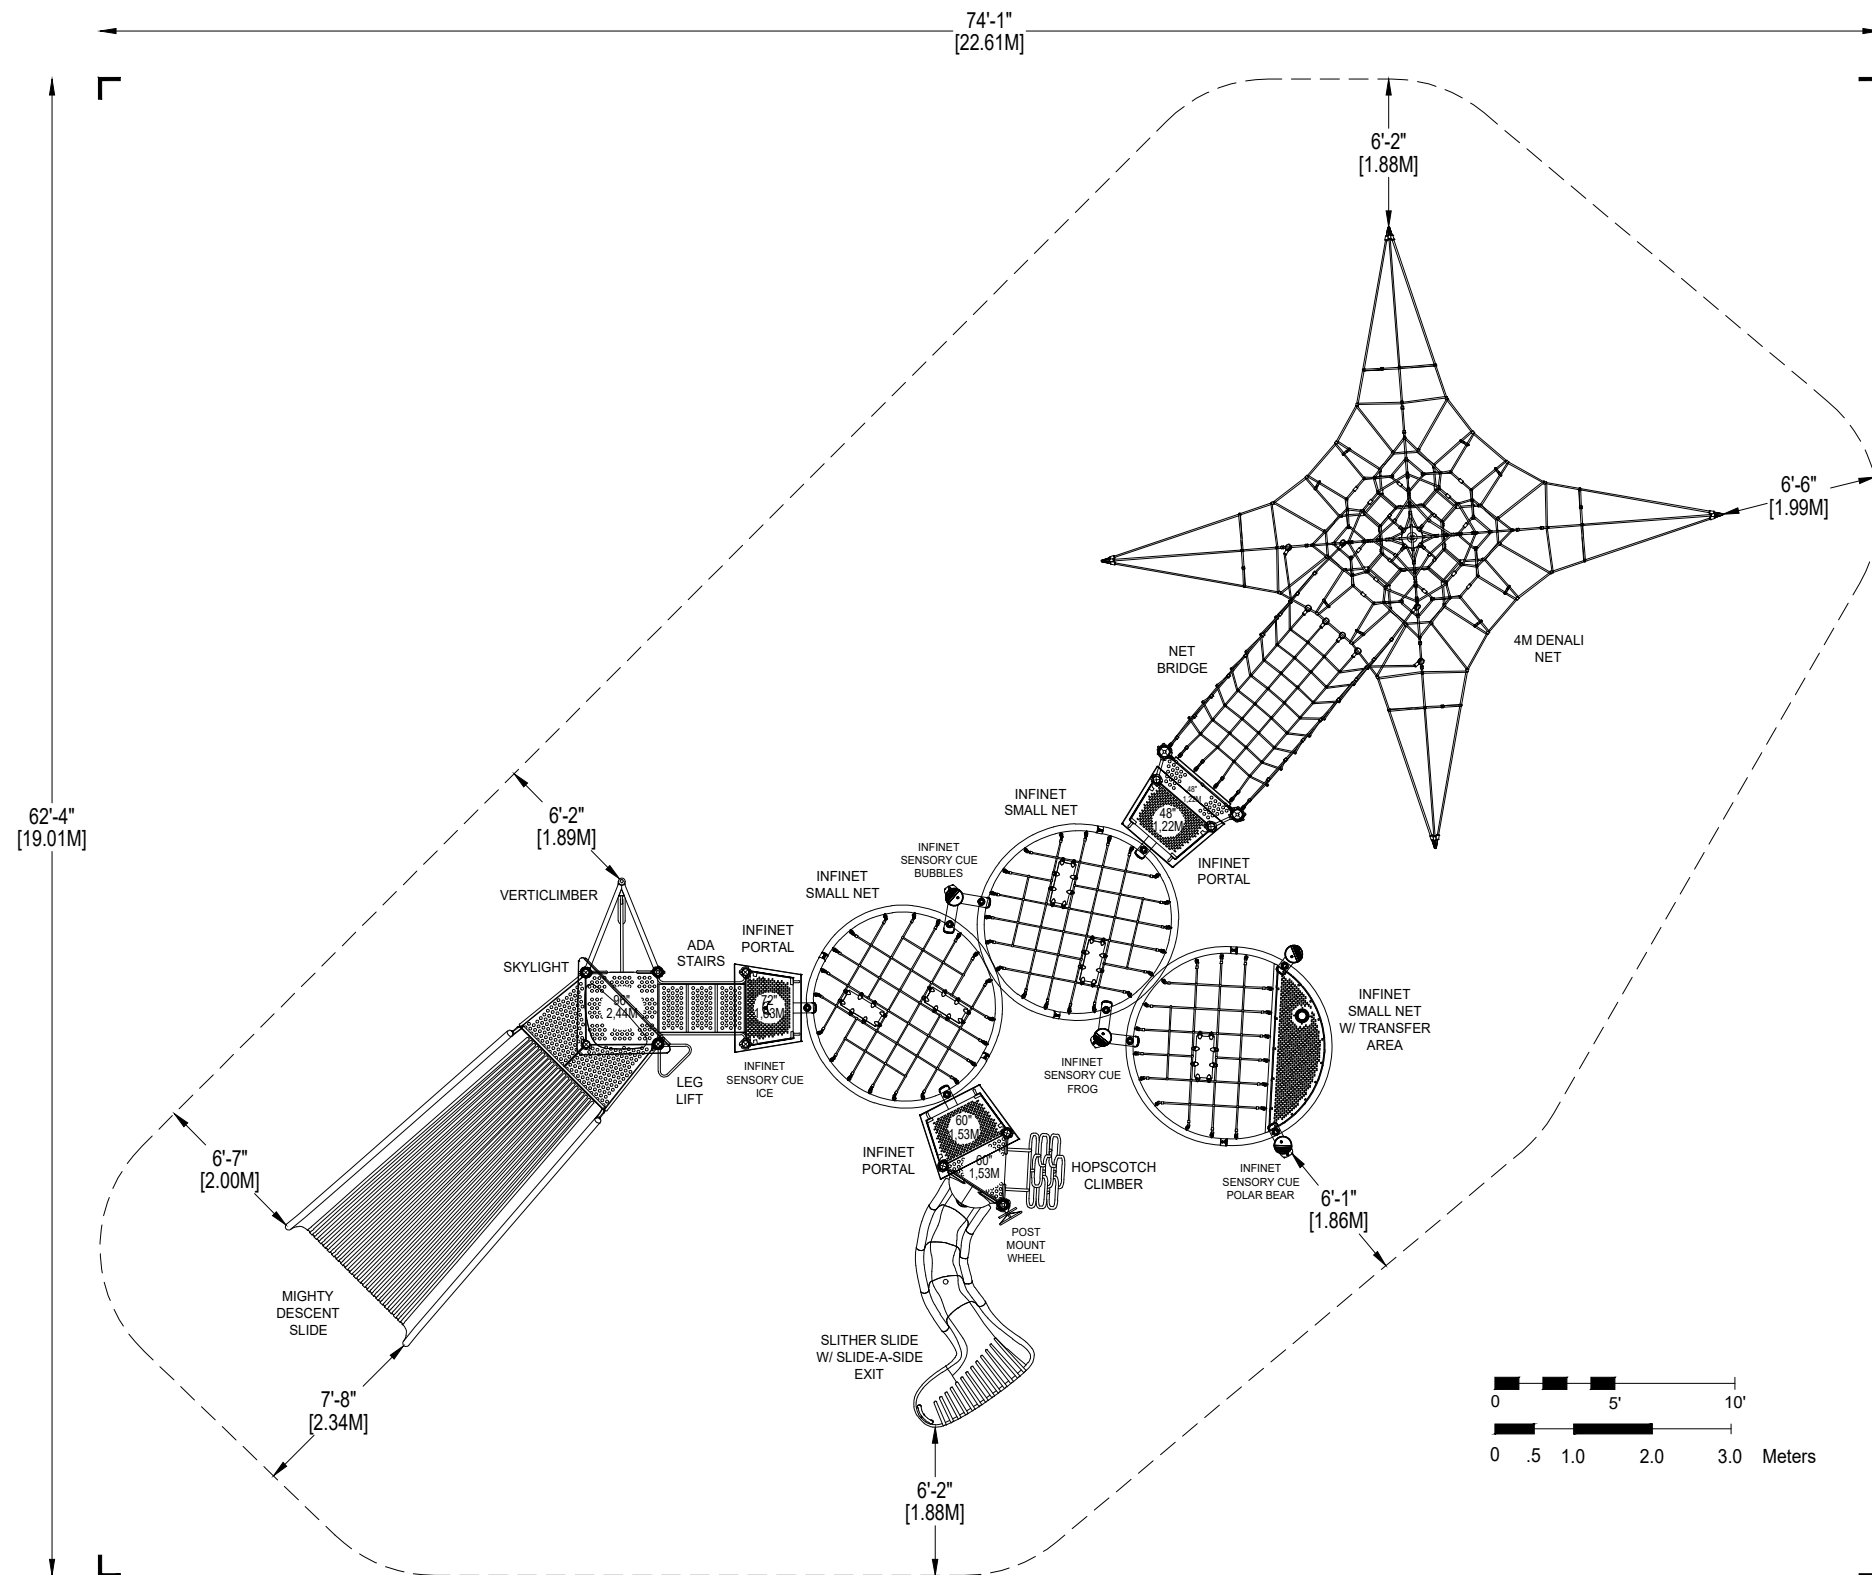

*PLAYGROUND SUPERVISION REQUIRED



PLAYWORLD SYSTEMS, INC.

1000 Buffalo Road
Lewisburg, PA
17837-9795 USA

EQUIPMENT SIZE:

59'11" x 50'0" x 18'2"

18,26M x 15,24M x 5,54M

USE ZONE:

74'1" x 62'4"

22,61M x 19,01M

AREA:

2,716 SqFt.

252,32 SqM.

PERIMETER:

210'6"

62,71M

FALL HEIGHT:

8 Ft.

2,44M

USER CAPACITY:

74

AGE GROUP:

5-12

ADA SCHEDULE	Total Elevated Play Activities: 8		
	Total Ground-Level Play Activities: 6		
	Accessible Elevated Activities	Accessible Ground-Level Activities	Accessible Ground-Level Play Types
Required	4	2	2
Provided	8	3	3

✓ ASTM F1487-21

✓ CPSC #325



PROJECT NO:

INET-2200

SCALE:

1/8"=1'-0"

DRAWN BY:

M. MERTZ

Paper Size

B

DATE:


07-FEB-22

INET-2200
CATALOG PRE-DESIGN



INET-2200

CATALOG PRE-DESIGN

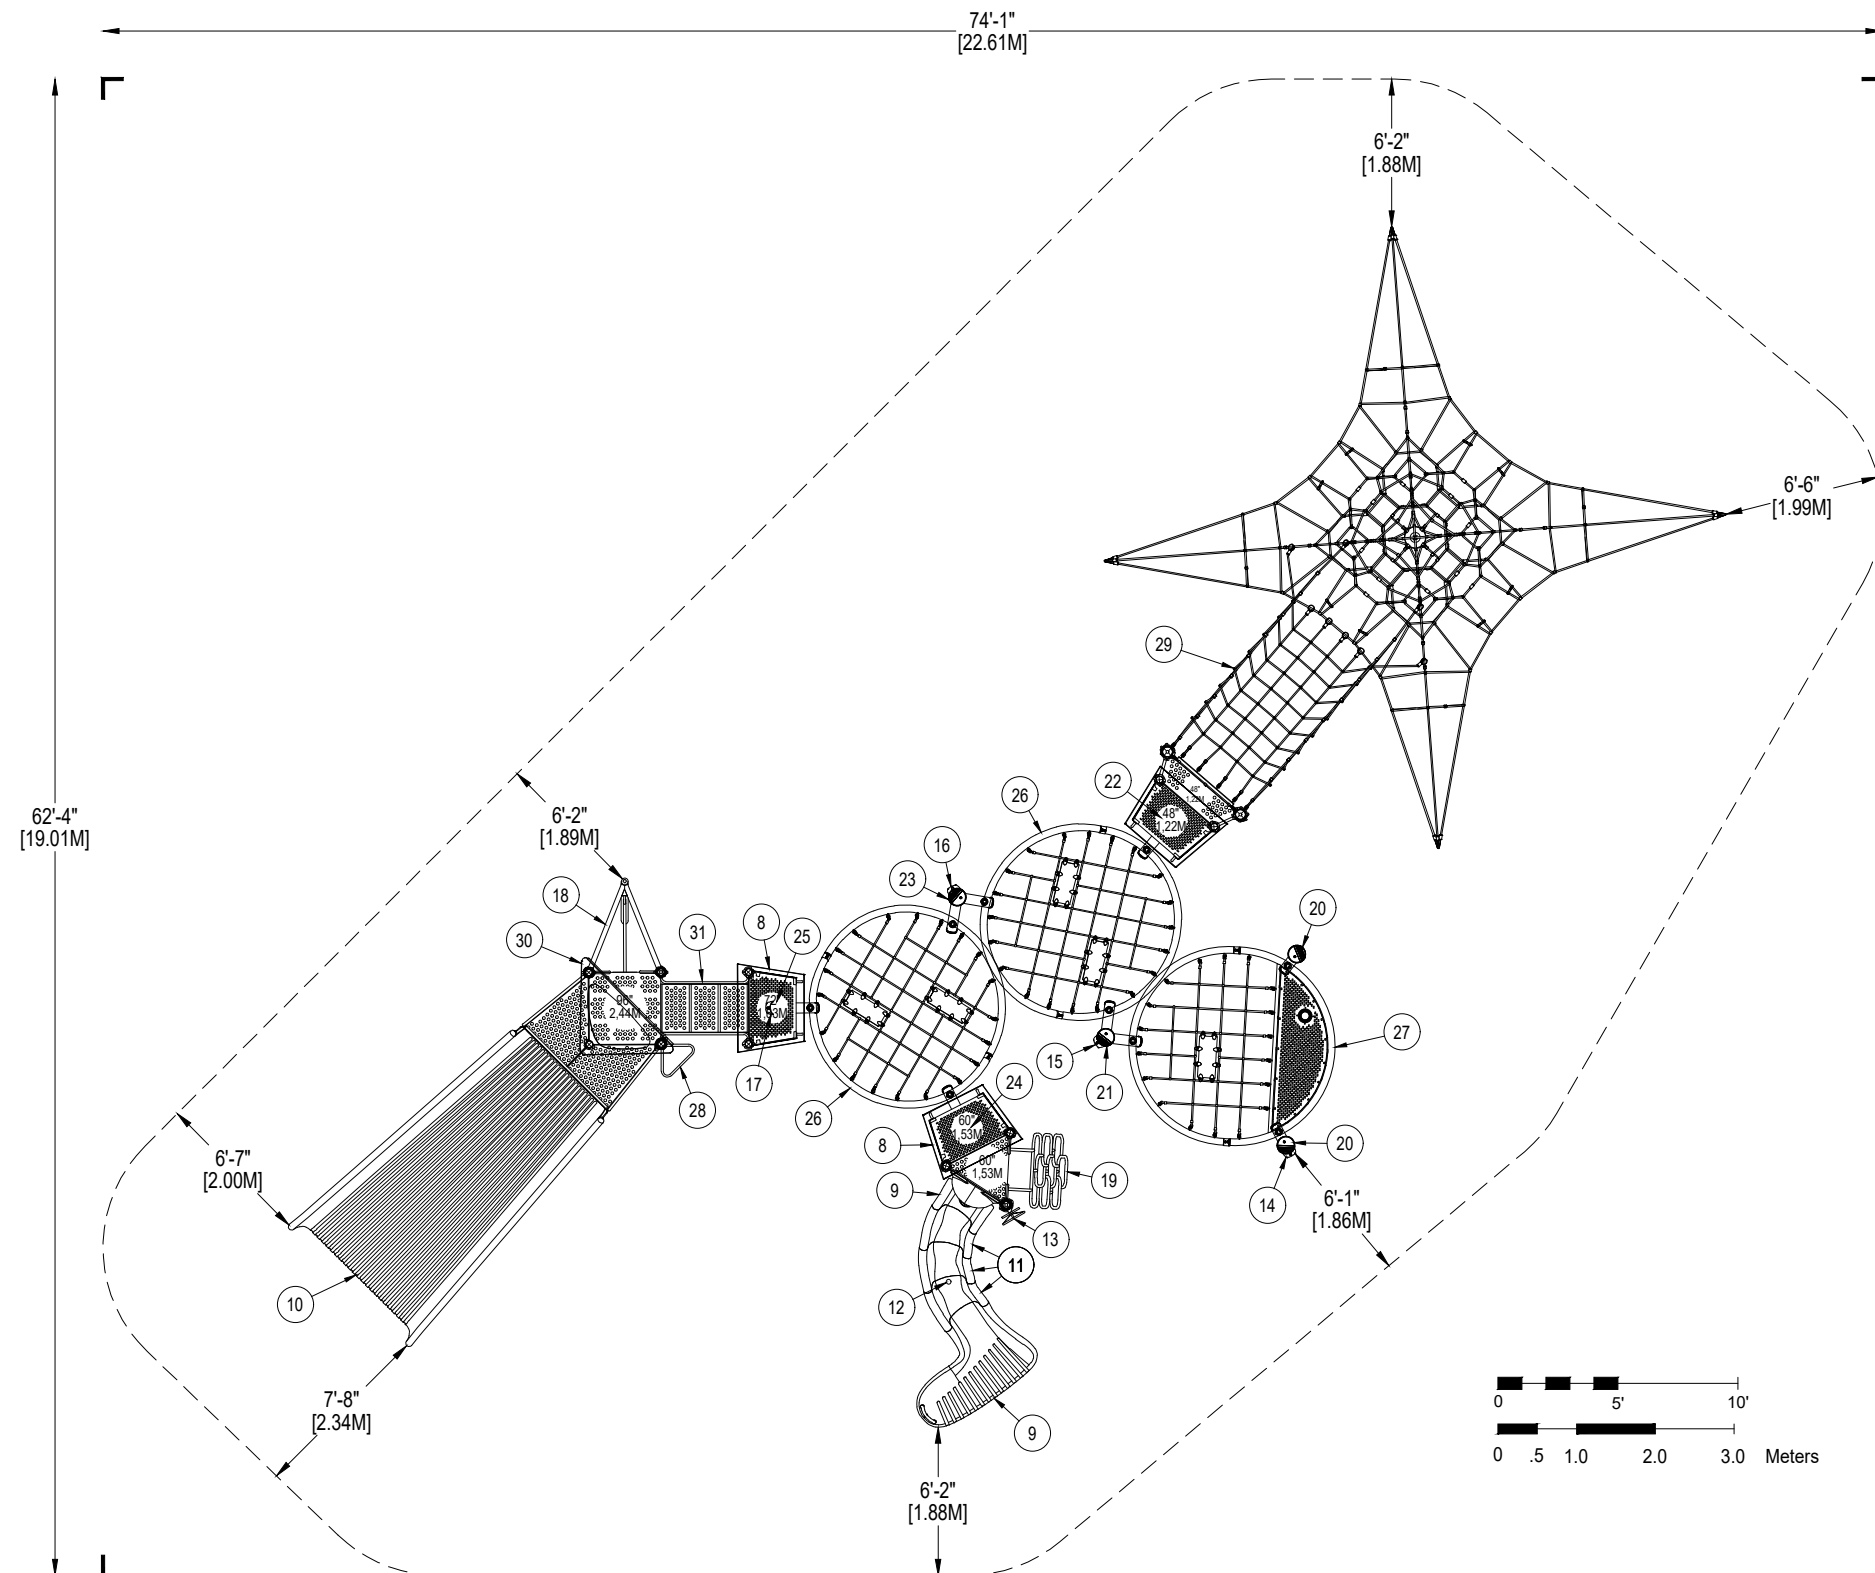

***PLAYGROUND SUPERVISION REQUIRED**